




FRONT ELEVATION

SCALE: 3/16" = 1'-0"

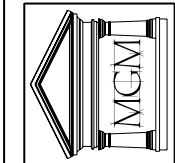

MGM DESIGN, LLC
106 CANYASBACK LANE
ELIZABETHTOWN, PA 17022
717-330-5658
mgmushling@gmail.com

DESCRIPTION: FRONT ELEVATION

DISCLAIMER:
THE BUILDER AND/OR CONTRACTOR SHALL VERIFY ALL DIMENSIONS AND STRUCTURAL COMPONENTS PRIOR TO THE START OF CONSTRUCTION OF THIS PROJECT. IT IS RECOMMENDED THAT THE BUILDER AND/OR CONTRACTOR CONSULT A LICENSED ARCHITECT AND/OR ENGINEERS AND LOCAL BUILDING CODE OFFICIALS TO DETERMINE IF THE PLAN MEETS ALL STATE AND LOCAL CODES AS WELL AS THE STRUCTURAL REQUIREMENTS OF THE PROJECT. THE DESIGNER ASSUMES NO RESPONSIBILITY FOR ANY CLAIMS OR DAMAGES ARISING FROM ERRORS, OMISSIONS, DEFECTS, OR DEFICIENCIES IN THE PLANS.

PROJECT:

WESTBROOKE HILLS LOT #30
2082 ANDREW AVENUE
ELIZABETHTOWN, PA 17022

BUILDER:

HORST & SON, INC.


PRINT DATE:
2/14/2025

SCALE:
3/16" = 1'-0"

SHEET:


1

OF 3 SHEETS

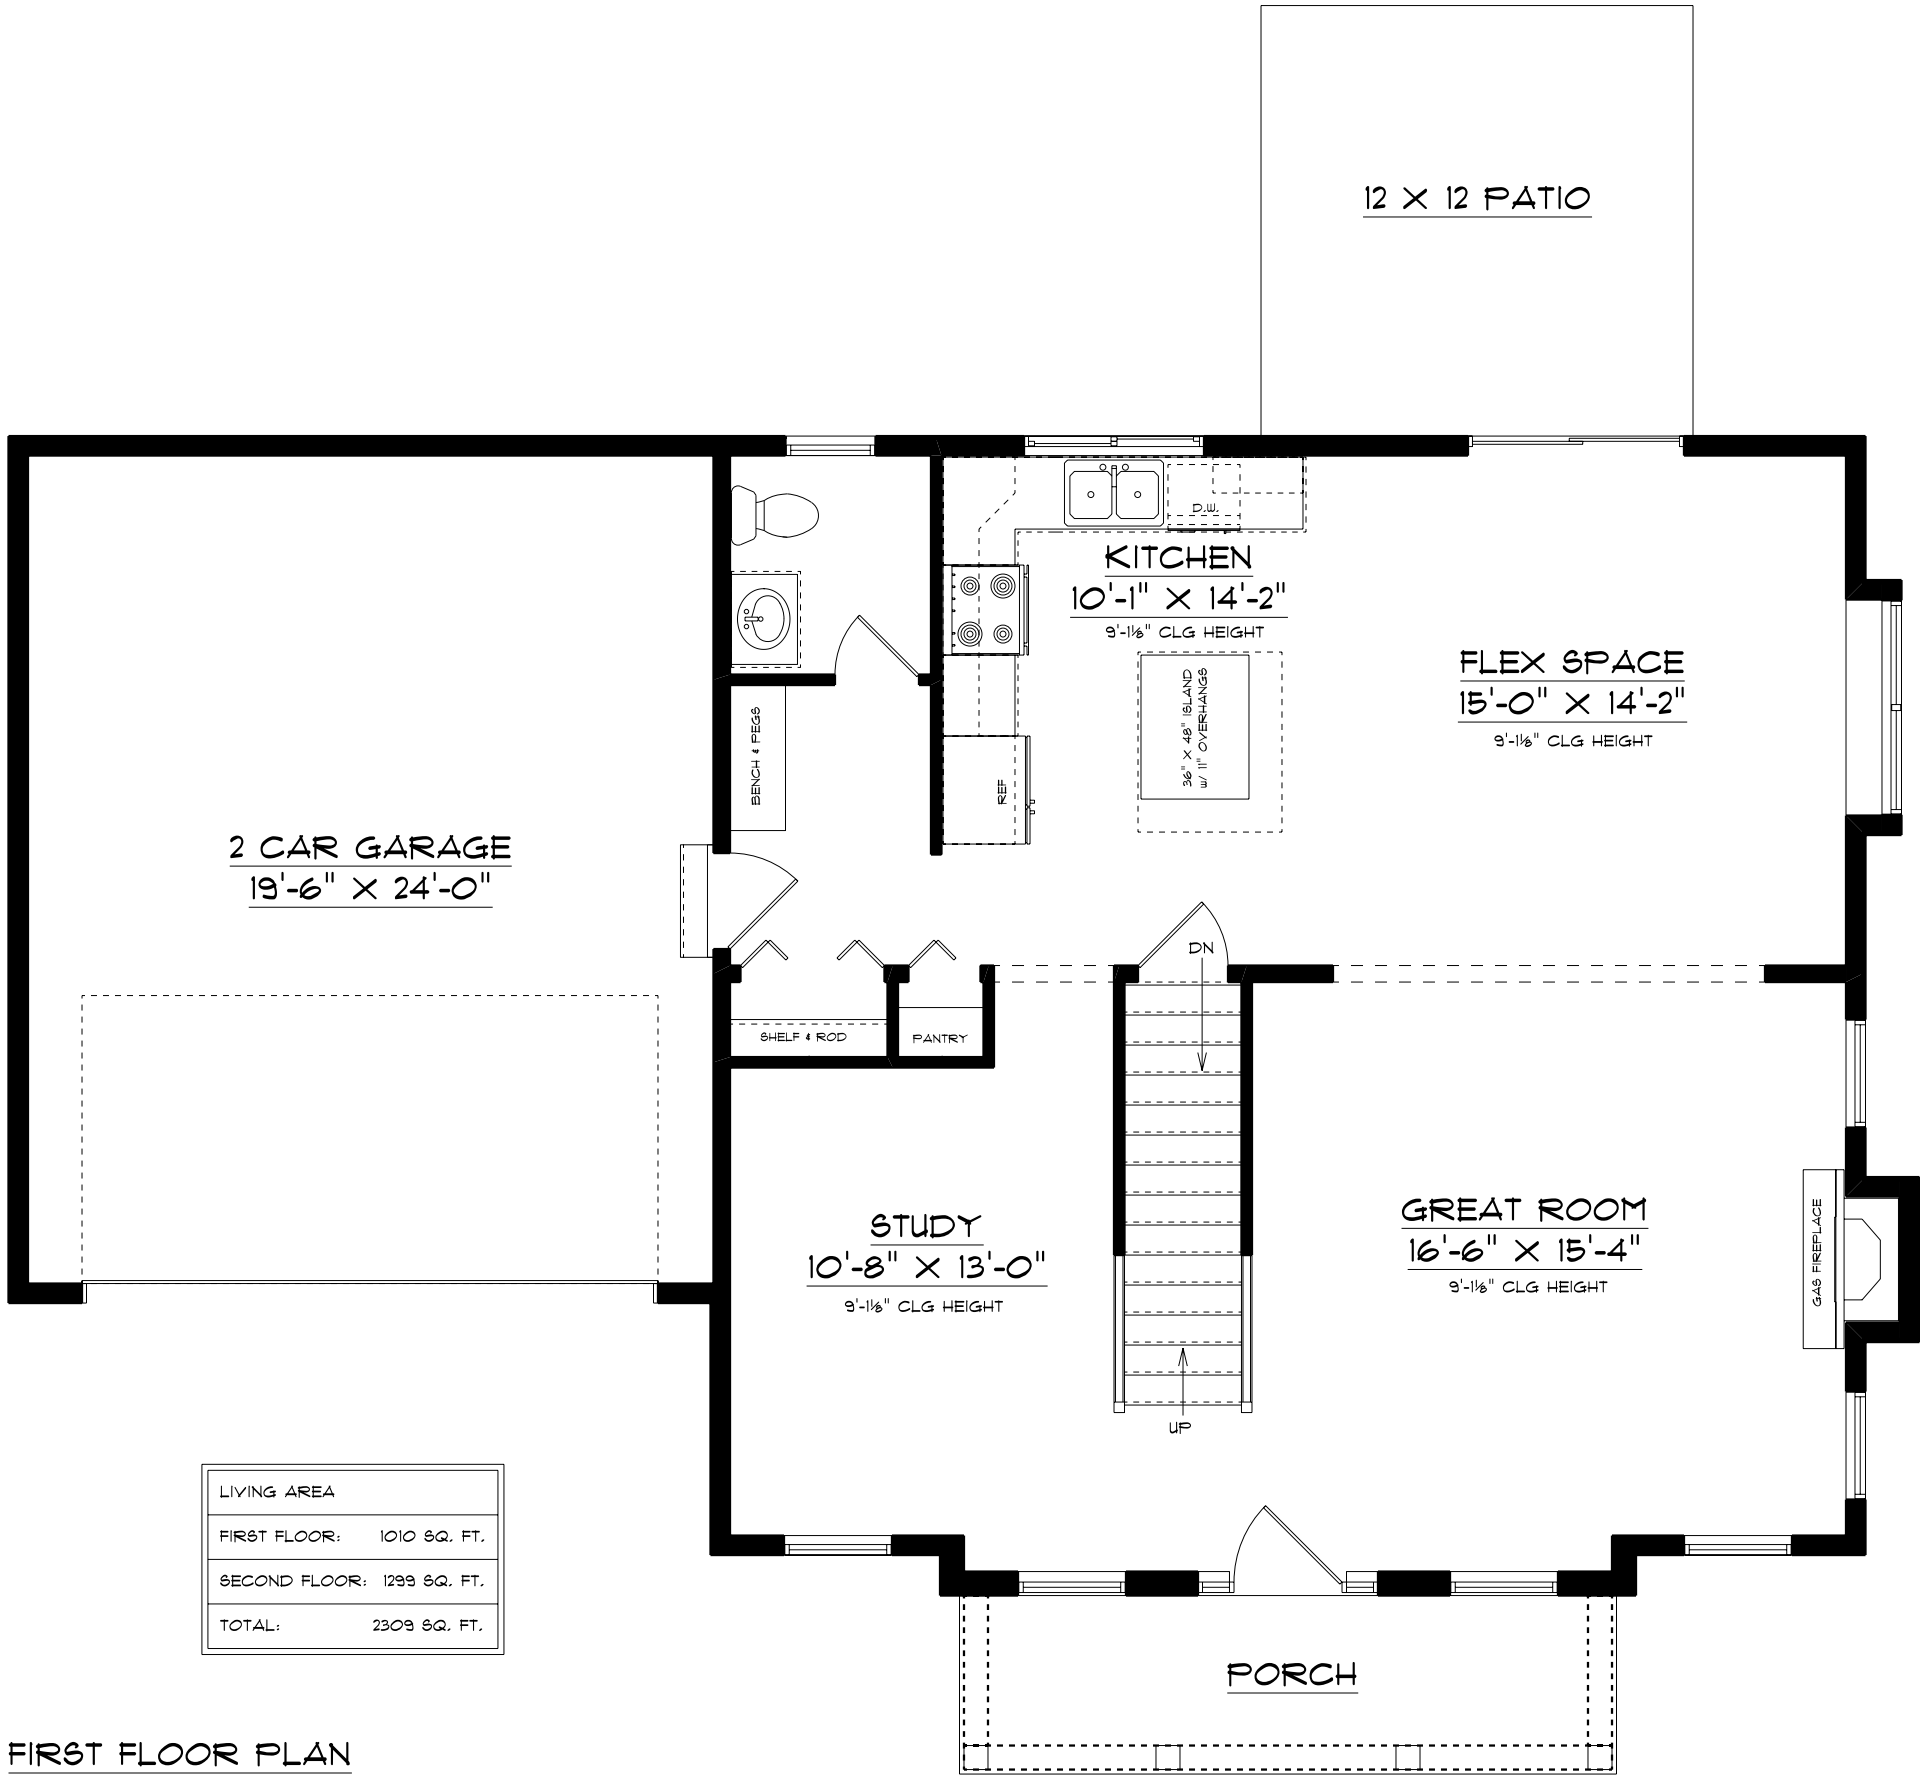

FIRST FLOOR PLAN
SCALE: 3/16" = 1'-0"

MGM DESIGN, LLC
106 CANYASBACK LANE
ELIZABETHTOWN, PA 17022
717-330-5658
mgmuhling@gmail.com

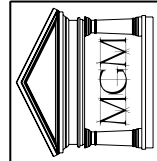

FIRST FLOOR PLAN

DESCRIPTION:

DISCLAIMER:

THE BUILDER AND/OR CONTRACTOR SHALL VERIFY ALL DIMENSIONS AND STRUCTURAL COMPONENTS PRIOR TO THE START OF CONSTRUCTION OF THIS PROJECT. IT IS RECOMMENDED THAT THE BUILDER AND/OR CONTRACTOR CONSULT A LICENSED ARCHITECT AND/OR ENGINEERS AND LOCAL BUILDING CODE OFFICIALS TO DETERMINE IF THE PLAN MEETS ALL STATE AND LOCAL CODES AS WELL AS THE STRUCTURAL REQUIREMENTS OF THE PROJECT. THE DESIGNER ASSUMES NO RESPONSIBILITY FOR ANY CLAIMS OR DAMAGES ARISING FROM ERRORS, OMISSIONS, DEFECTS, OR DEFICIENCIES IN THE PLANS.

PROJECT:

WESTBROOKE HILLS LOT #30
2082 ANDREW AVENUE
ELIZABETHTOWN, PA 17022

BUILDER:

HORST & SON, INC.


PRINT DATE:
2/14/2025

SCALE:
3/16" = 1'-0"

SHEET:

2

OF 3 SHEETS

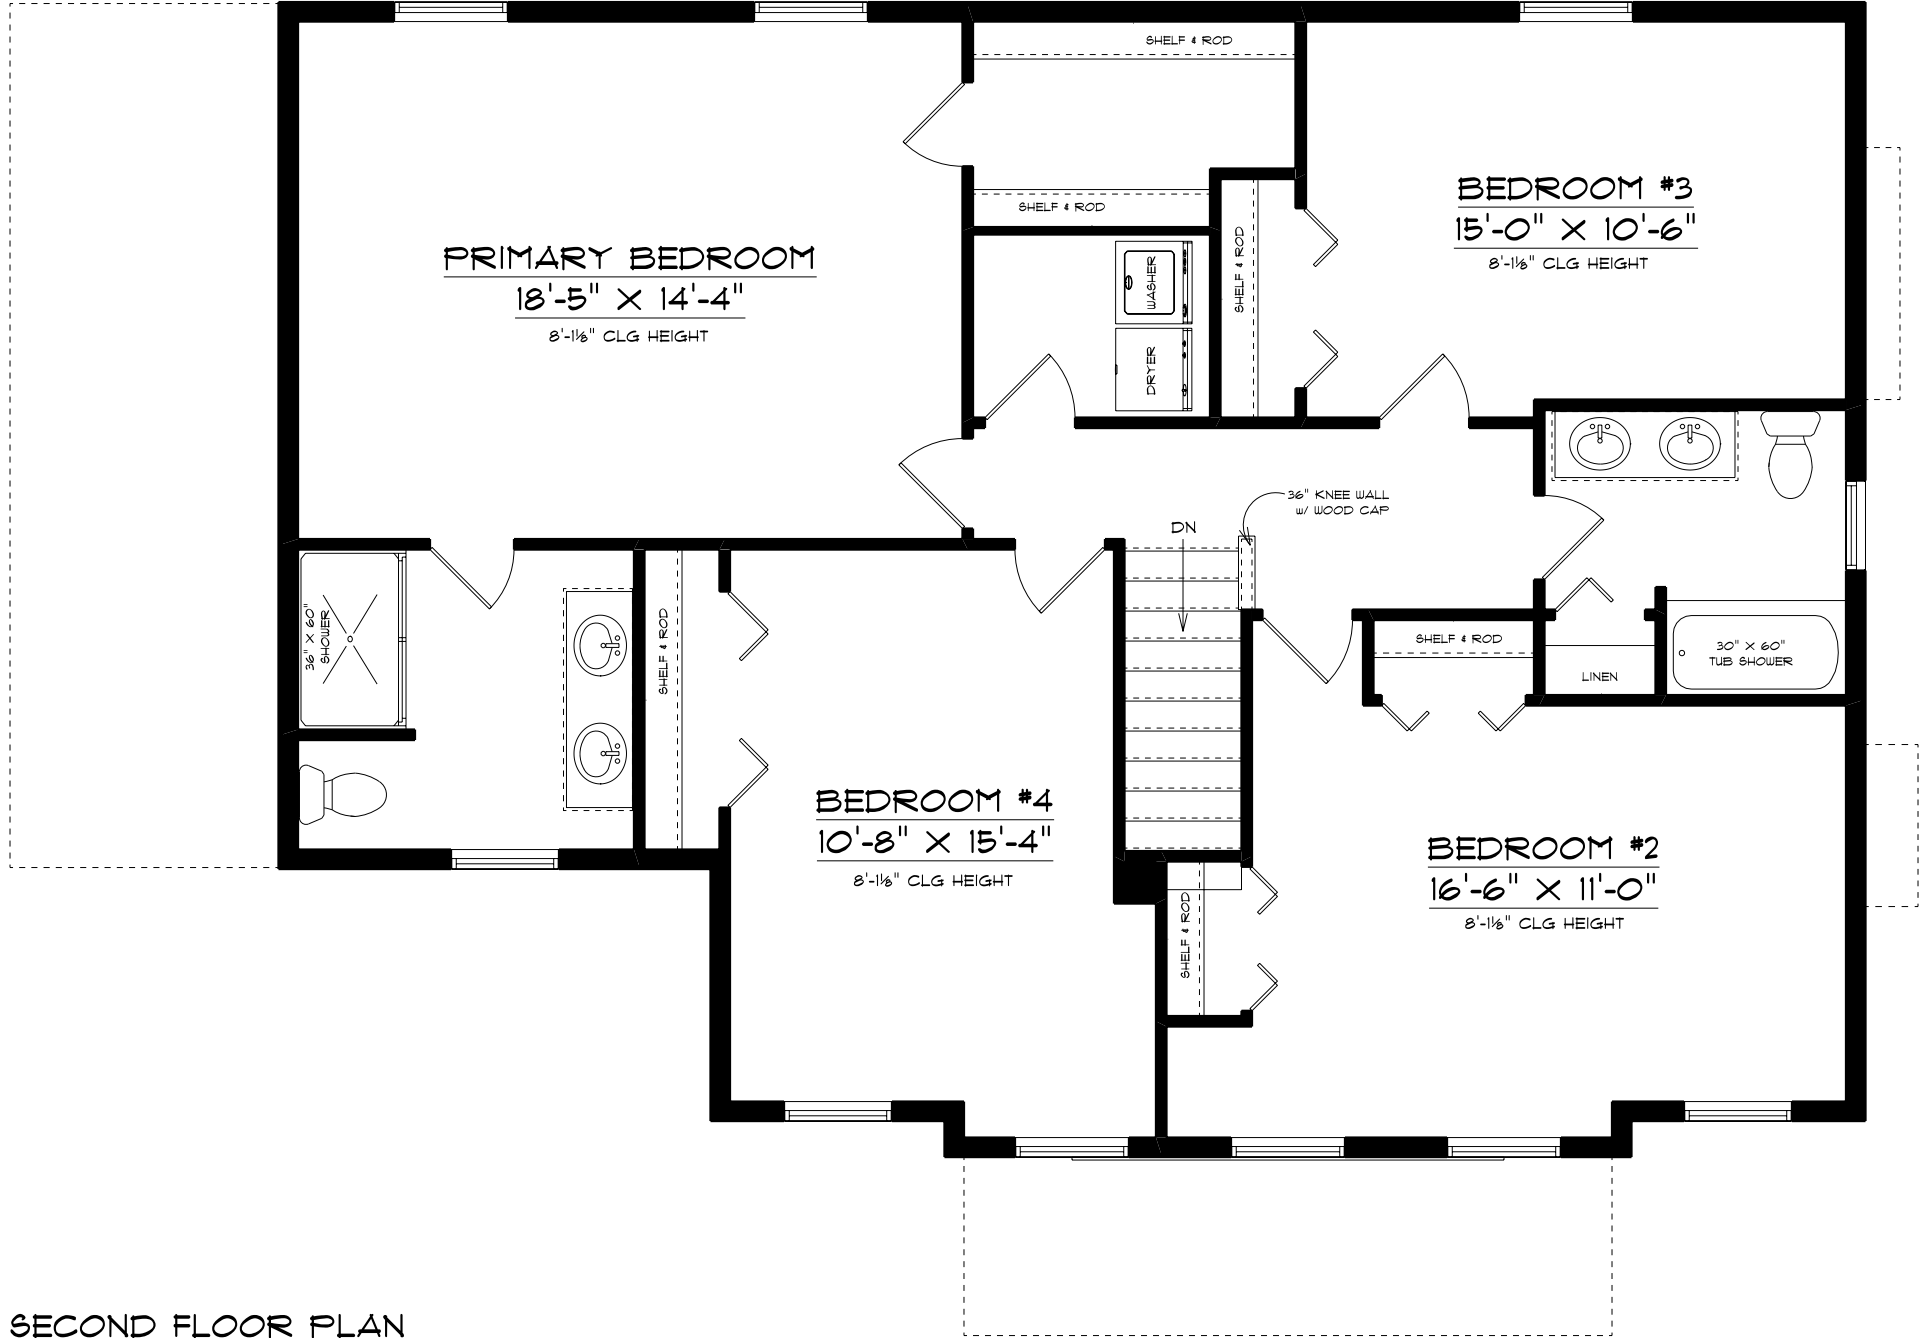

SECOND FLOOR PLAN
SCALE: 3/16" = 1'-0"



MGM DESIGN, LLC
106 CANYASBACK LANE
ELIZABETHTOWN, PA 17022
717-330-5658
mgmuensing@gmail.com

DESCRIPTION: SECOND FLOOR PLAN

DISCLAIMER:
THE BUILDER AND/OR CONTRACTOR SHALL VERIFY ALL DIMENSIONS AND STRUCTURAL COMPONENTS PRIOR TO THE START OF CONSTRUCTION OF THIS PROJECT. IT IS RECOMMENDED THAT THE BUILDER AND/OR CONTRACTOR CONSULT A LICENSED ARCHITECT AND/OR ENGINEERS AND LOCAL BUILDING CODE OFFICIALS TO DETERMINE IF THE PLAN MEETS ALL STATE AND LOCAL CODES AS WELL AS THE STRUCTURAL REQUIREMENTS OF THE PROJECT. THE DESIGNER ASSUMES NO RESPONSIBILITY FOR ANY CLAIMS OR DAMAGES ARISING FROM ERRORS, OMISSIONS, DEFECTS, OR DEFICIENCIES IN THE PLANS.

PROJECT: WESTBROOKE HILLS LOT #30
2082 ANDREW AVENUE
ELIZABETHTOWN, PA 17022

BUILDER: HORST & SON, INC.

PRINT DATE:
2/14/2025

SCALE:
3/16" = 1'-0"

SHEET:
3
OF 3 SHEETS