




LOT #52

LOT #51

FRONT ELEVATION

SCALE: 3/16" = 1'-0"

MGM DESIGN, LLC
106 CANVASBACK LANE
ELIZABETHTOWN, PA 17022
717-330-5658
mgmuhling@gmail.com

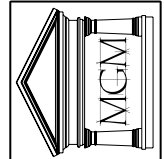

DESCRIPTION: FRONT ELEVATION

DISCLAIMER:
THE BUILDER AND/OR CONTRACTOR SHALL VERIFY ALL DIMENSIONS AND STRUCTURAL COMPONENTS PRIOR TO THE START OF CONSTRUCTION OF THIS PROJECT. IT IS RECOMMENDED THAT THE BUILDER AND/OR CONTRACTOR CONSULT A LICENSED ARCHITECT AND/OR ENGINEERS AND LOCAL BUILDING CODE OFFICIALS TO DETERMINE IF THE PLAN MEETS ALL STATE AND LOCAL CODES AS WELL AS THE STRUCTURAL REQUIREMENTS OF THE PROJECT. THE DESIGNER ASSUMES NO RESPONSIBILITY FOR ANY CLAIMS OR DAMAGES ARISING FROM ERRORS, OMISSIONS, DEFECTS, OR DEFICIENCIES IN THE PLANS.

PROJECT:
WESTBROOKE HILLS LOTS 51 & 52
204 & 202 RINGNECK CIRCLE
ELIZABETHTOWN, PA 17022

BUILDER:
HORST & SON, INC.


PRINT DATE:
12/26/2024

SCALE:
3/16" = 1'-0"

SHEET:

1

OF 3 SHEETS

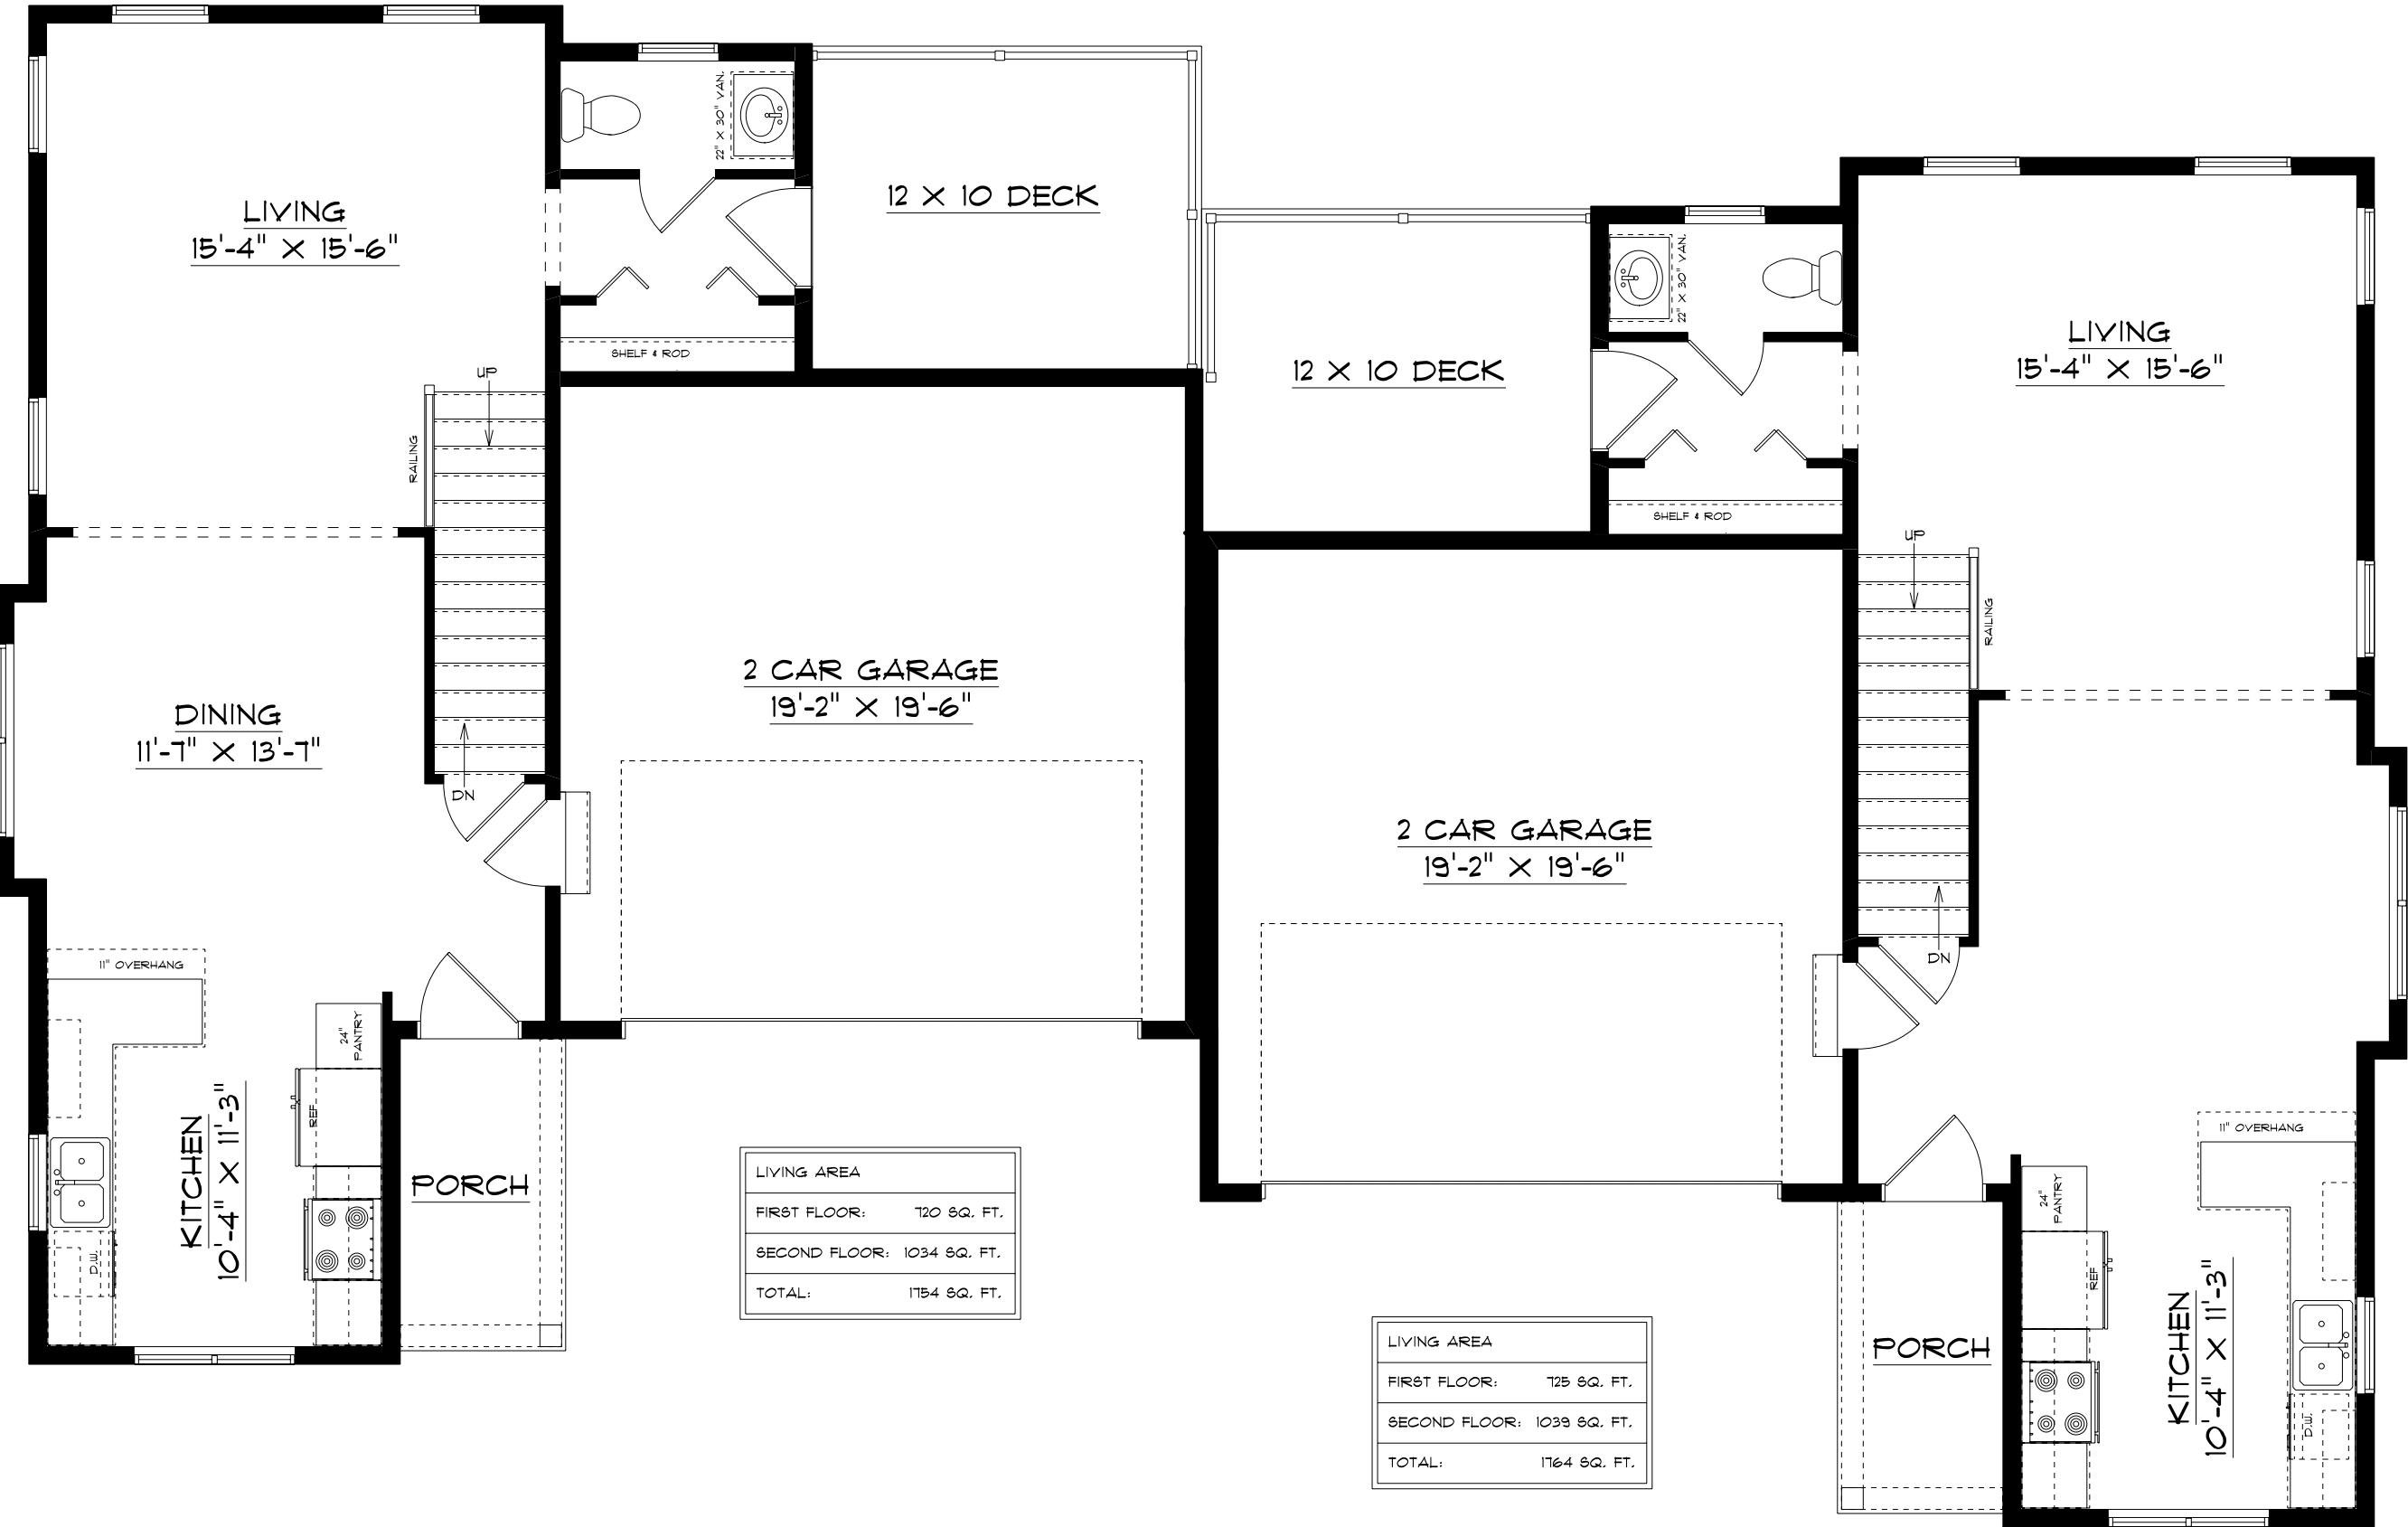


FIRST FLOOR PLAN
SCALE: 3/16" = 1'-0"

LOT #52

LOT #51

LIVING AREA	
FIRST FLOOR:	120 SQ. FT.
SECOND FLOOR:	1034 SQ. FT.
TOTAL:	1154 SQ. FT.

LIVING AREA	
FIRST FLOOR:	125 SQ. FT.
SECOND FLOOR:	1039 SQ. FT.
TOTAL:	1164 SQ. FT.

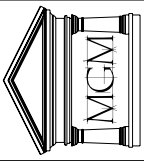

MGM DESIGN, LLC
106 CANYASBACK LANE
ELIZABETHTOWN, PA 17022
717-330-5658
mgmuhling@gmail.com

DESCRIPTION: FIRST FLOOR PLAN

DISCLAIMER:
THE BUILDER AND/OR CONTRACTOR SHALL VERIFY ALL DIMENSIONS AND STRUCTURAL COMPONENTS PRIOR TO THE START OF CONSTRUCTION OF THIS PROJECT. IT IS RECOMMENDED THAT THE BUILDER AND/OR CONTRACTOR CONSULT A LICENSED ARCHITECT AND/OR ENGINEERS AND LOCAL BUILDING CODE OFFICIALS TO DETERMINE IF THE PLAN MEETS ALL STATE AND LOCAL CODES AS WELL AS THE STRUCTURAL REQUIREMENTS OF THE PROJECT. THE DESIGNER ASSUMES NO RESPONSIBILITY FOR ANY CLAIMS OR DAMAGES ARISING FROM ERRORS, OMISSIONS, DEFECTS, OR DEFICIENCIES IN THE PLANS.


PROJECT: WESTBROOKE HILLS LOTS 51 & 52
204 & 202 RINGNECK CIRCLE
ELIZABETHTOWN, PA 17022

BUILDER: HORST & SON, INC.

PRINT DATE:
12/26/2024

SCALE:
3/16" = 1'-0"

SHEET:
2
OF 3 SHEETS

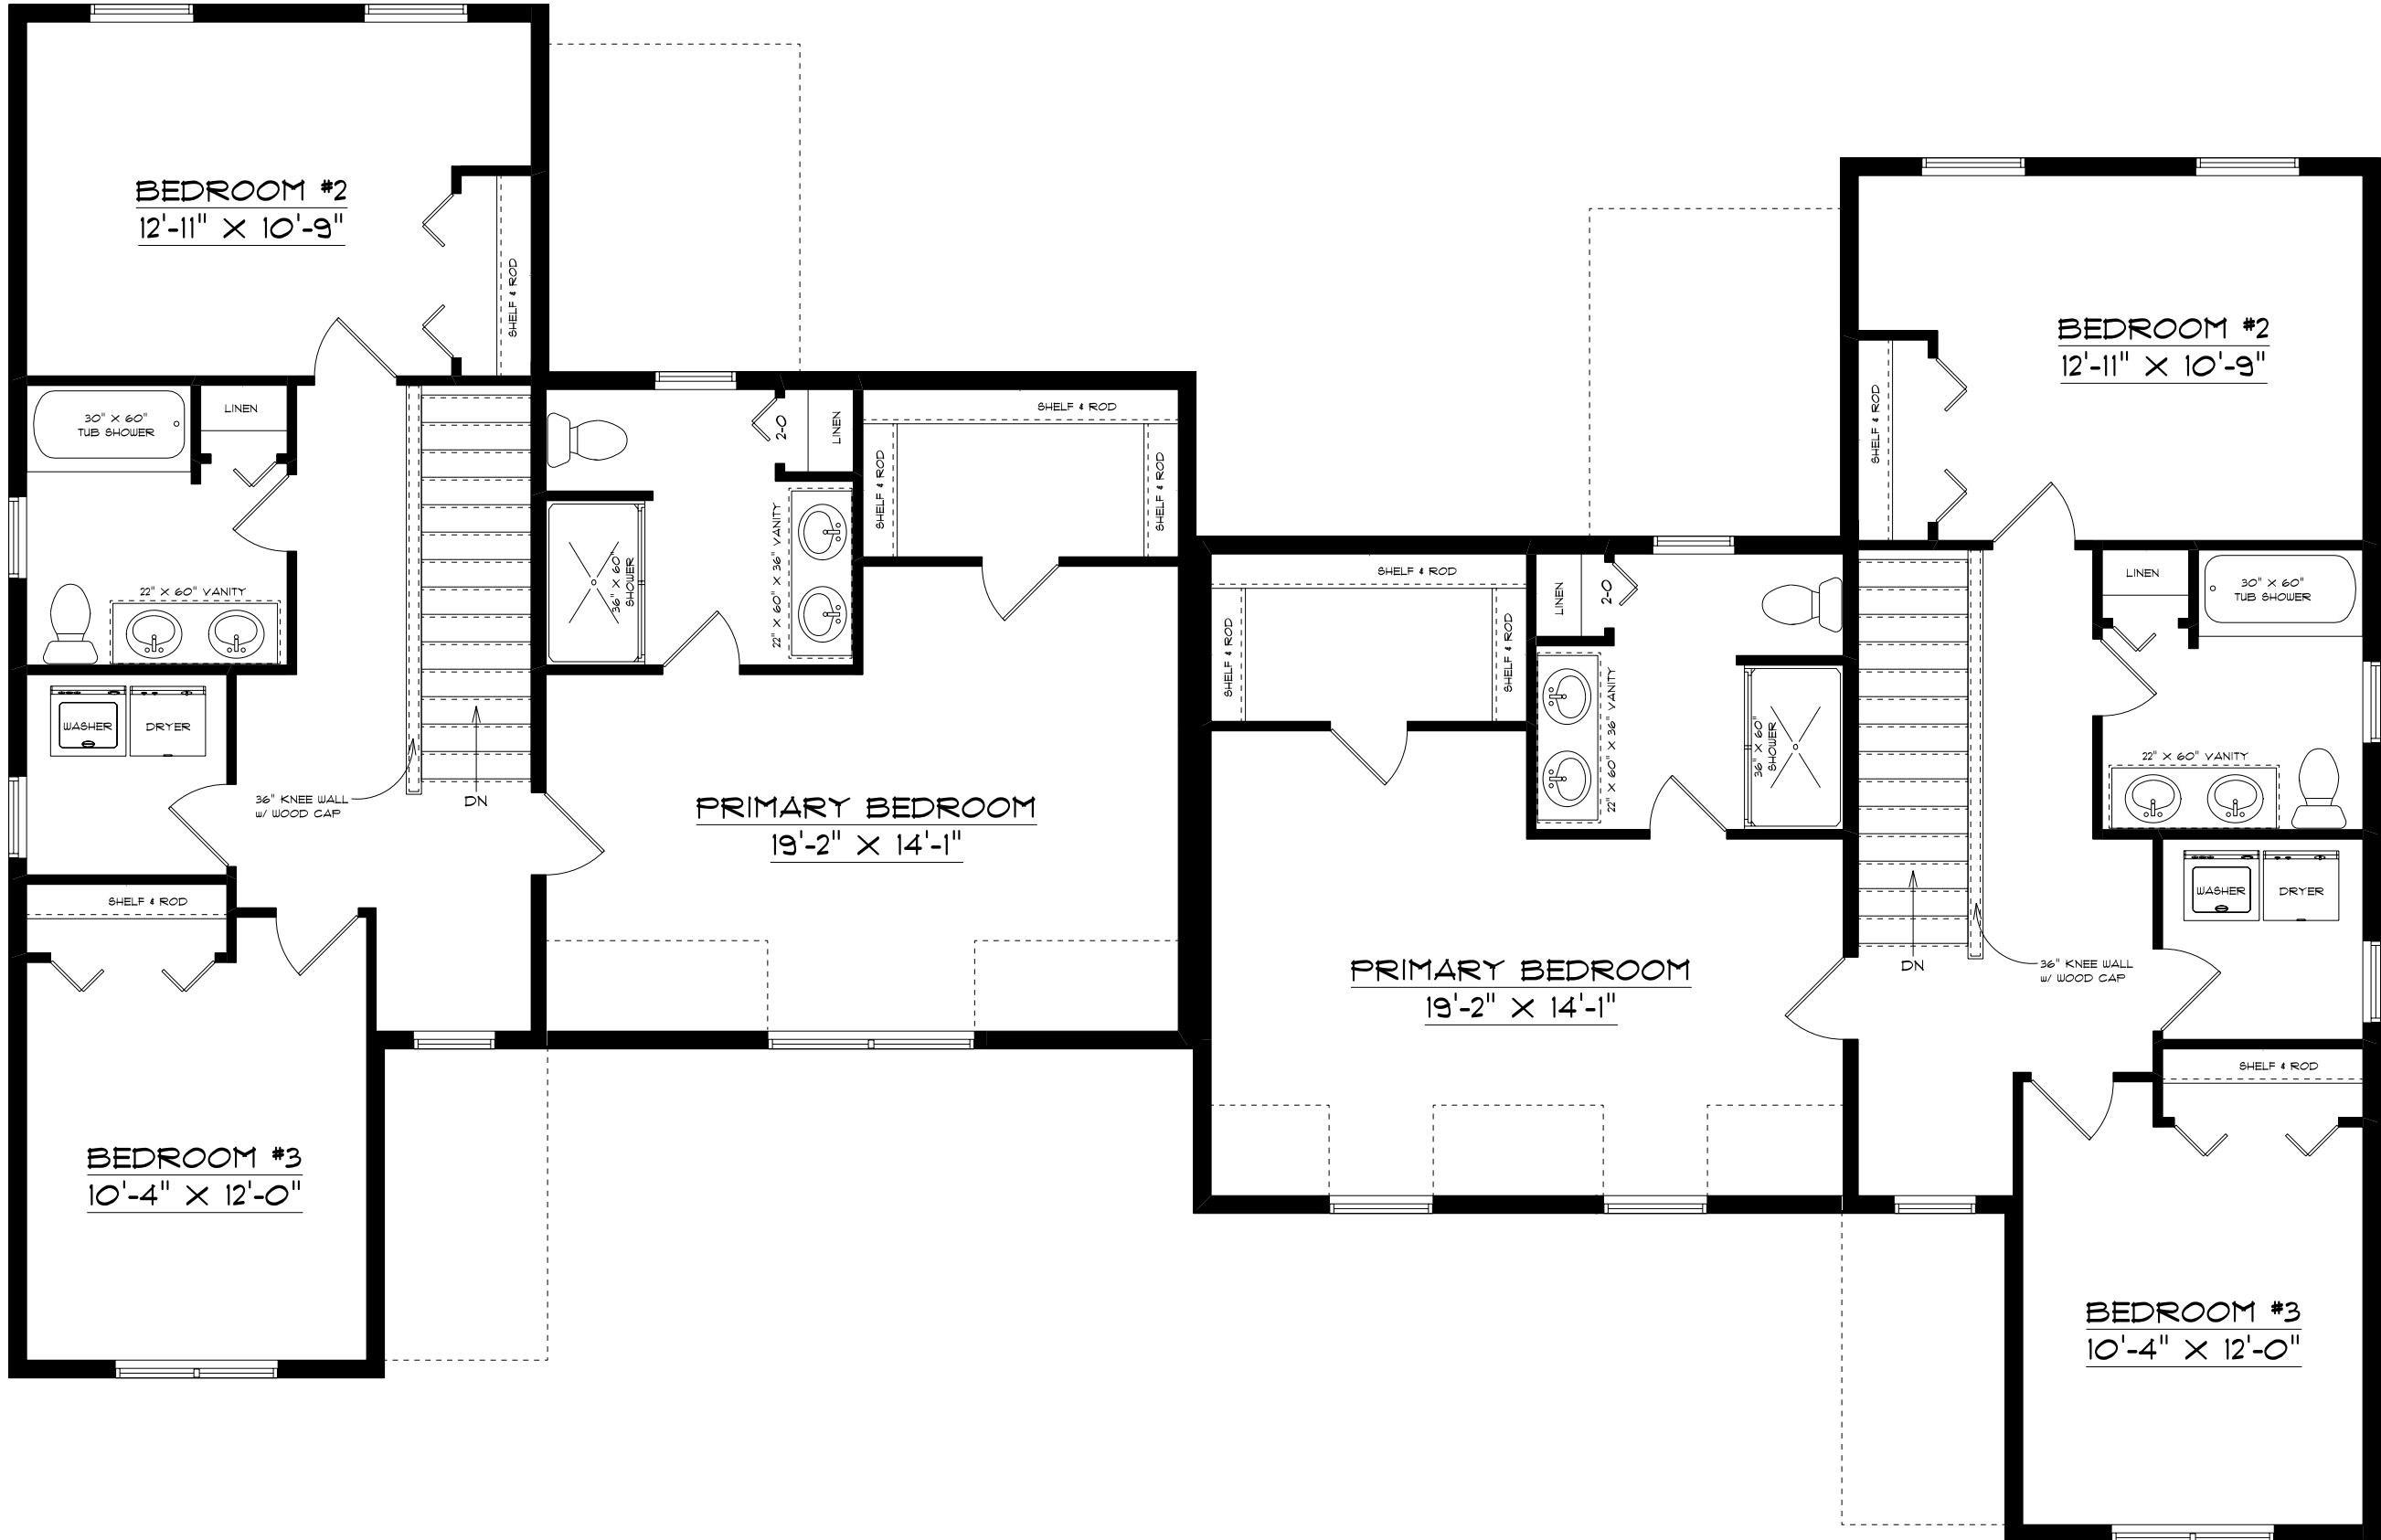

SECOND FLOOR PLAN
SCALE: 3/16" = 1'-0"

LOT #52

LOT #51

PROJECT:

WESTBROOKE HILLS LOTS 51 & 52
204 & 202 RINGNECK CIRCLE
ELIZABETHTOWN, PA 17022

BUILDER:

HORST & SON, INC.

DESCRIPTION:

SECOND FLOOR PLAN

DISCLAIMER:

THE BUILDER AND/OR CONTRACTOR SHALL VERIFY ALL DIMENSIONS AND STRUCTURAL COMPONENTS PRIOR TO THE START OF CONSTRUCTION OF THIS PROJECT. IT IS RECOMMENDED THAT THE BUILDER AND/OR CONTRACTOR CONSULT A LICENSED ARCHITECT AND/OR ENGINEERS AND LOCAL BUILDING CODE OFFICIALS TO DETERMINE IF THE PLAN MEETS ALL STATE AND LOCAL CODES AS WELL AS THE STRUCTURAL REQUIREMENTS OF THE PROJECT. THE DESIGNER ASSUMES NO RESPONSIBILITY FOR ANY CLAIMS OR DAMAGES ARISING FROM ERRORS, OMISSIONS, DEFECTS, OR DEFICIENCIES IN THE PLANS.

PRINT DATE:

12/26/2024

SCALE:

3/16" = 1'-0"

SHEET:

3

OF 3 SHEETS

MGM DESIGN, LLC

106 CANVASBACK LANE
ELIZABETHTOWN, PA 17022
717-330-5658
mgmuhling@gmail.com