




FRONT ELEVATION

SCALE: 3/16" = 1'-0"

LOT #50

LOT #49

MGM DESIGN, LLC
106 CANYASBACK LANE
ELIZABETHTOWN, PA 17022
717-330-5658
mgmuhling@gmail.com

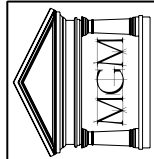

FRONT ELEVATION

DESCRIPTION:

DISCLAIMER:
THE BUILDER AND/OR CONTRACTOR SHALL VERIFY ALL DIMENSIONS AND STRUCTURAL COMPONENTS PRIOR TO THE START OF CONSTRUCTION OF THIS PROJECT. IT IS RECOMMENDED THAT THE BUILDER AND/OR CONTRACTOR CONSULT A LICENSED ARCHITECT AND/OR ENGINEER AND LOCAL BUILDING CODE OFFICIALS TO DETERMINE IF THE PLAN MEETS ALL STATE AND LOCAL CODES AS WELL AS THE STRUCTURAL REQUIREMENTS OF THE PROJECT. THE DESIGNER ASSUMES NO RESPONSIBILITY FOR ANY CLAIMS OR DAMAGES ARISING FROM ERRORS, OMISSIONS, DEFECTS, OR DEFICIENCIES IN THE PLANS.

PROJECT:

WESTBROOKE HILLS LOTS 49 & 50
210 & 208 RINGNECK CIRCLE
ELIZABETHTOWN, PA 17022

BUILDER:

HORST & SON, INC.


PRINT DATE:
12/26/2024

SCALE:
3/16" = 1'-0"

SHEET:

1

OF 3 SHEETS

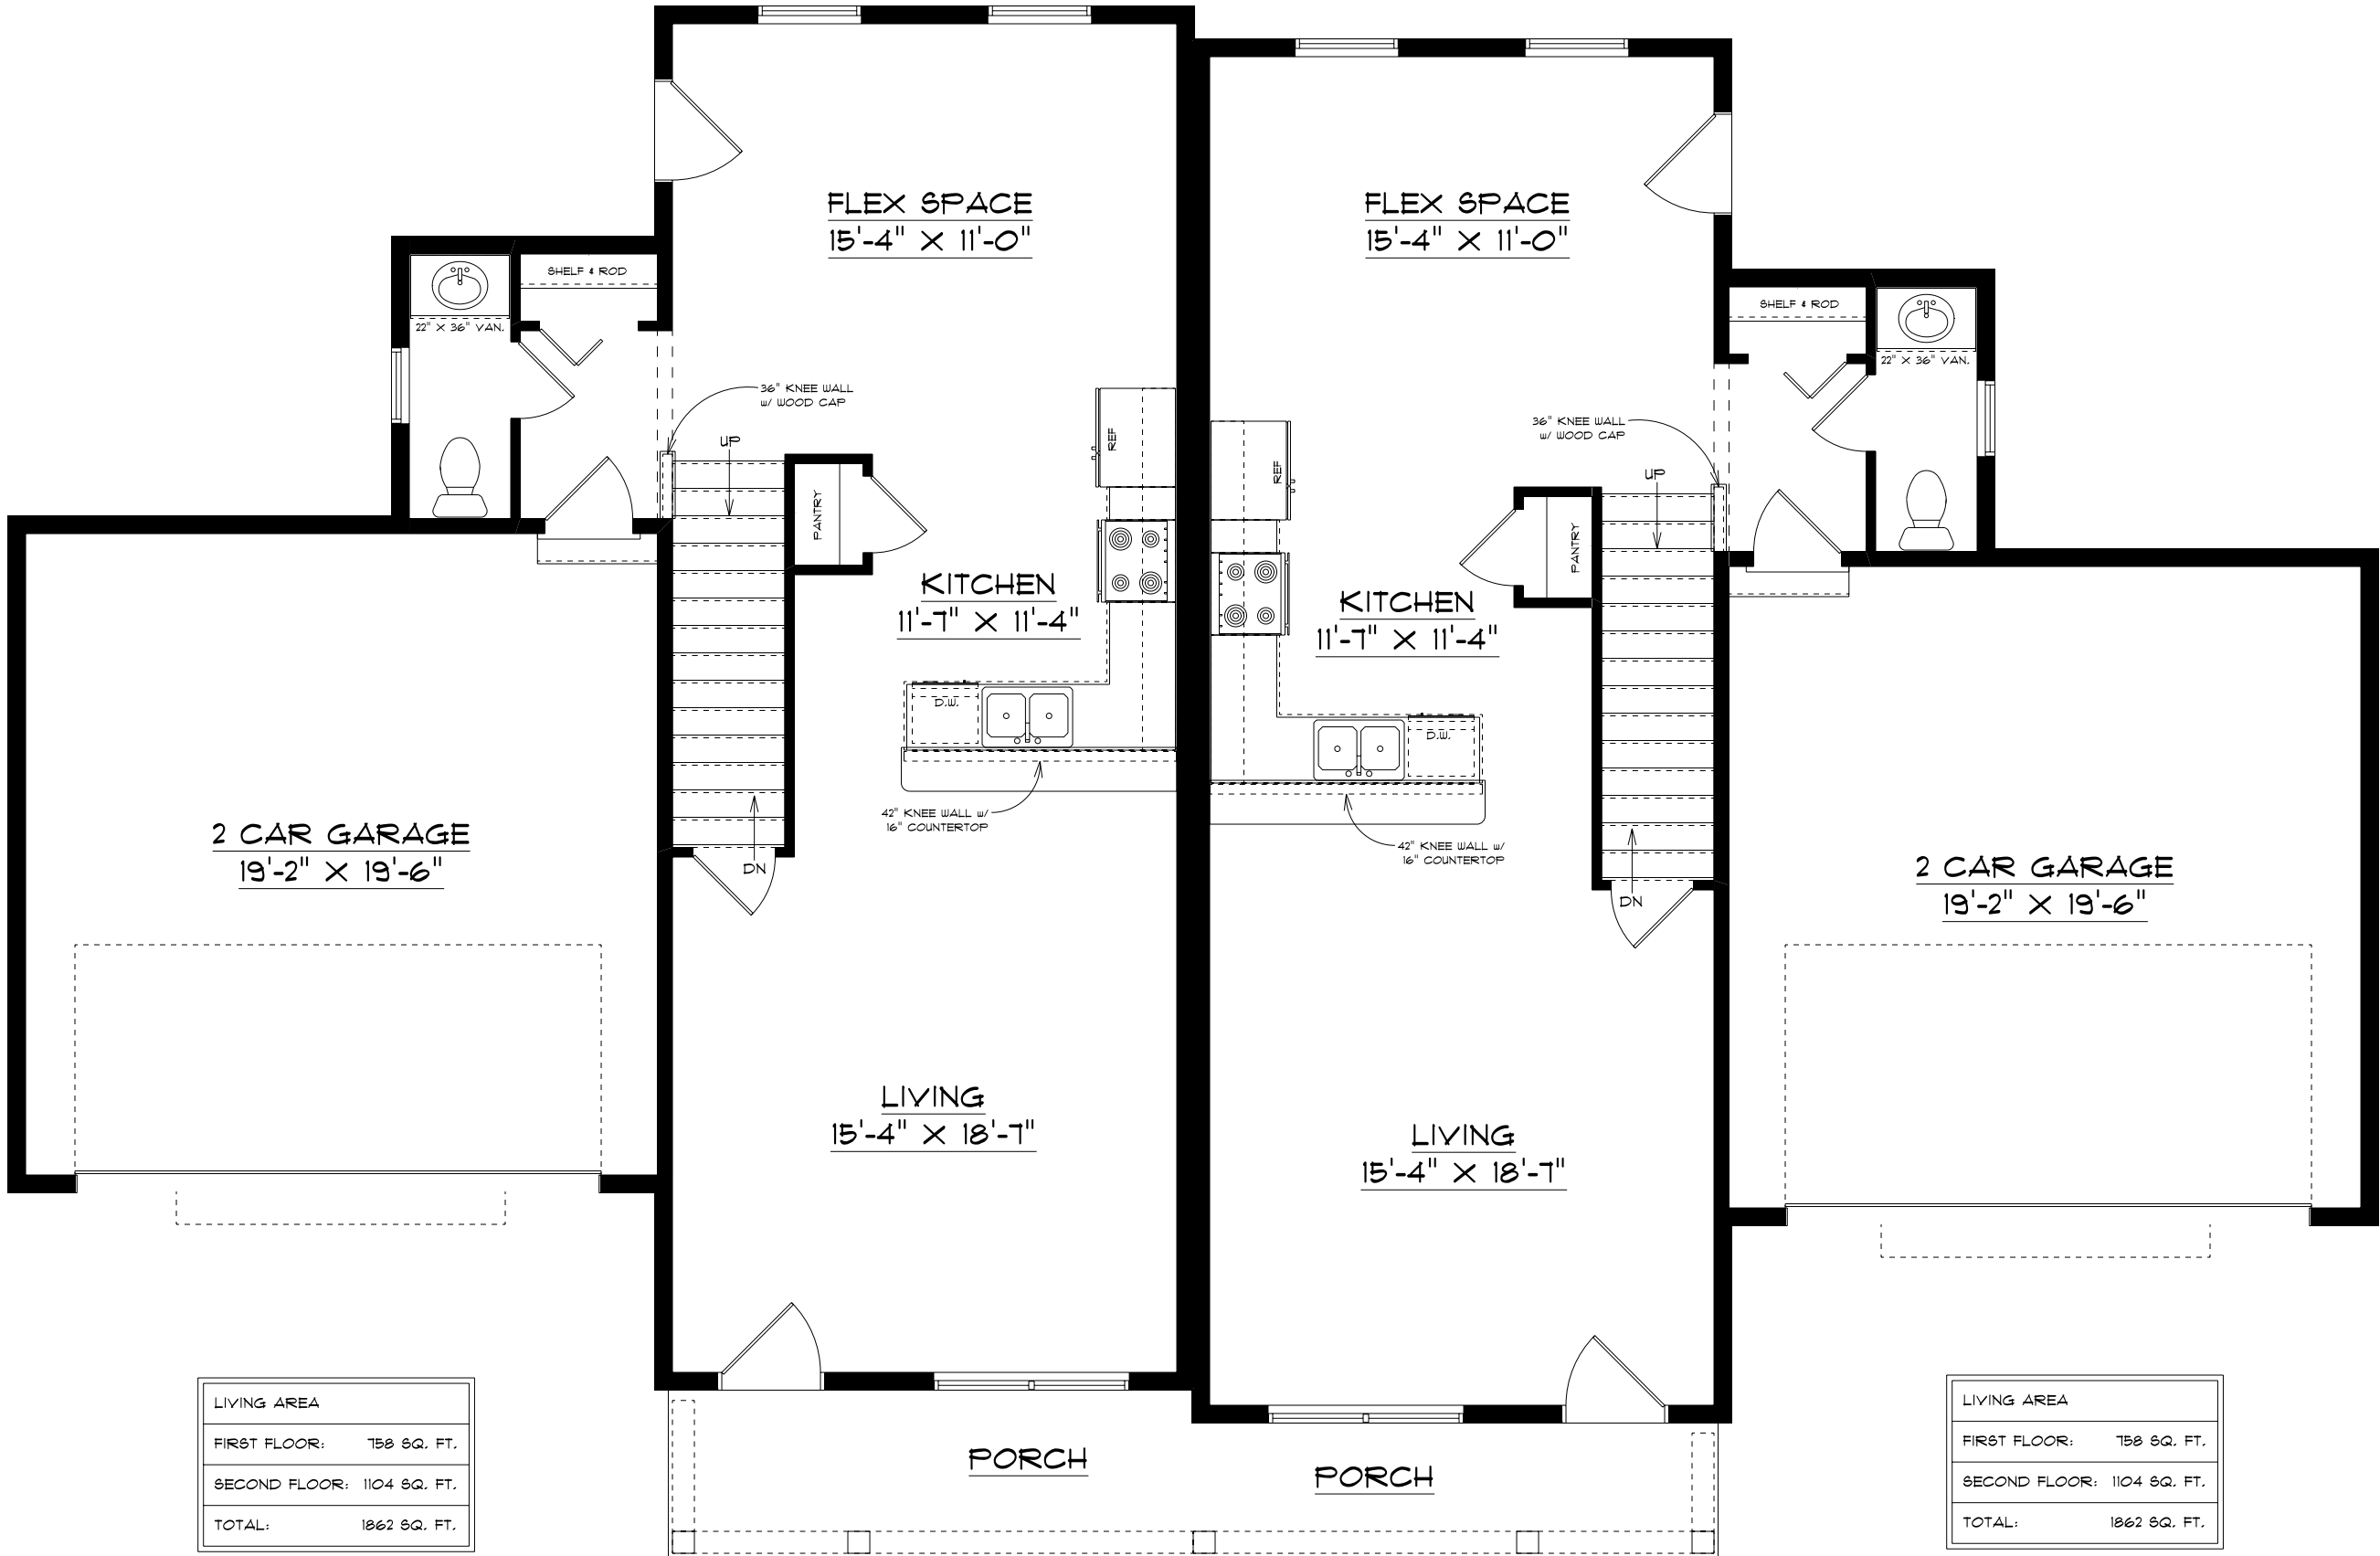

LIVING AREA	
FIRST FLOOR:	758 SQ. FT.
SECOND FLOOR:	1104 SQ. FT.
TOTAL:	1862 SQ. FT.

LIVING AREA	
FIRST FLOOR:	758 SQ. FT.
SECOND FLOOR:	1104 SQ. FT.
TOTAL:	1862 SQ. FT.

FIRST FLOOR PLAN
SCALE: 3/16" = 1'-0"

LOT #50

LOT #49

MGM DESIGN, LLC
106 CANVASBACK LANE
ELIZABETHTOWN, PA 17022
717-330-5658
mgmuhling@gmail.com



DESCRIPTION: FIRST FLOOR PLAN

DISCLAIMER:
THE BUILDER AND/OR CONTRACTOR SHALL VERIFY ALL DIMENSIONS AND STRUCTURAL COMPONENTS PRIOR TO THE START OF CONSTRUCTION OF THIS PROJECT. IT IS RECOMMENDED THAT THE BUILDER AND/OR CONTRACTOR CONSULT A LICENSED ARCHITECT AND/OR ENGINEERS AND LOCAL BUILDING CODE OFFICIALS TO DETERMINE IF THE PLAN MEETS ALL STATE AND LOCAL CODES AS WELL AS THE STRUCTURAL REQUIREMENTS OF THE PROJECT. THE DESIGNER ASSUMES NO RESPONSIBILITY FOR ANY CLAIMS OR DAMAGES ARISING FROM ERRORS, OMISSIONS, DEFECTS, OR DEFICIENCIES IN THE PLANS.

PROJECT: WESTBROOKE HILLS LOTS 49 & 50
210 & 208 RINGNECK CIRCLE
ELIZABETHTOWN, PA 17022

BUILDER: HORST & SON, INC.

PRINT DATE:
12/26/2024

SCALE:
3/16" = 1'-0"

SHEET:
2
OF 3 SHEETS

SECOND FLOOR PLAN

SCALE: 3/16" = 1'-0"



LOT #50

LOT #49

PROJECT:

WESTBROOKE HILLS LOTS 49 & 50
210 & 208 RINGNECK CIRCLE
ELIZABETHTOWN, PA 17022

BUILDER:

HORST & SON, INC.

DESCRIPTION:

SECOND FLOOR PLAN

DISCLAIMER:

THE BUILDER AND/OR CONTRACTOR SHALL VERIFY ALL DIMENSIONS AND STRUCTURAL COMPONENTS PRIOR TO THE START OF CONSTRUCTION OF THIS PROJECT. IT IS RECOMMENDED THAT THE BUILDING AND/OR CONTRACTOR CONSULT A LICENSED ARCHITECT AND/OR ENGINEERS AND LOCAL BUILDING CODE OFFICIALS TO DETERMINE IF THE PLAN MEETS ALL STATE AND LOCAL CODES AS WELL AS THE STRUCTURAL REQUIREMENTS OF THE PROJECT. THE DESIGNER ASSUMES NO RESPONSIBILITY FOR ANY CLAIMS OR DAMAGES ARISING FROM ERRORS, OMISSIONS, DEFECTS, OR DEFICIENCIES IN THE PLANS.


PRINT DATE:
12/26/2024

SCALE:
3/16" = 1'-0"

SHEET:

3

OF 3 SHEETS

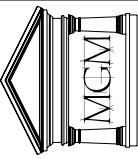

MGM DESIGN, LLC
106 CANVASBACK LANE
ELIZABETHTOWN, PA 17022
717-330-5658
mgmuhling@gmail.com